
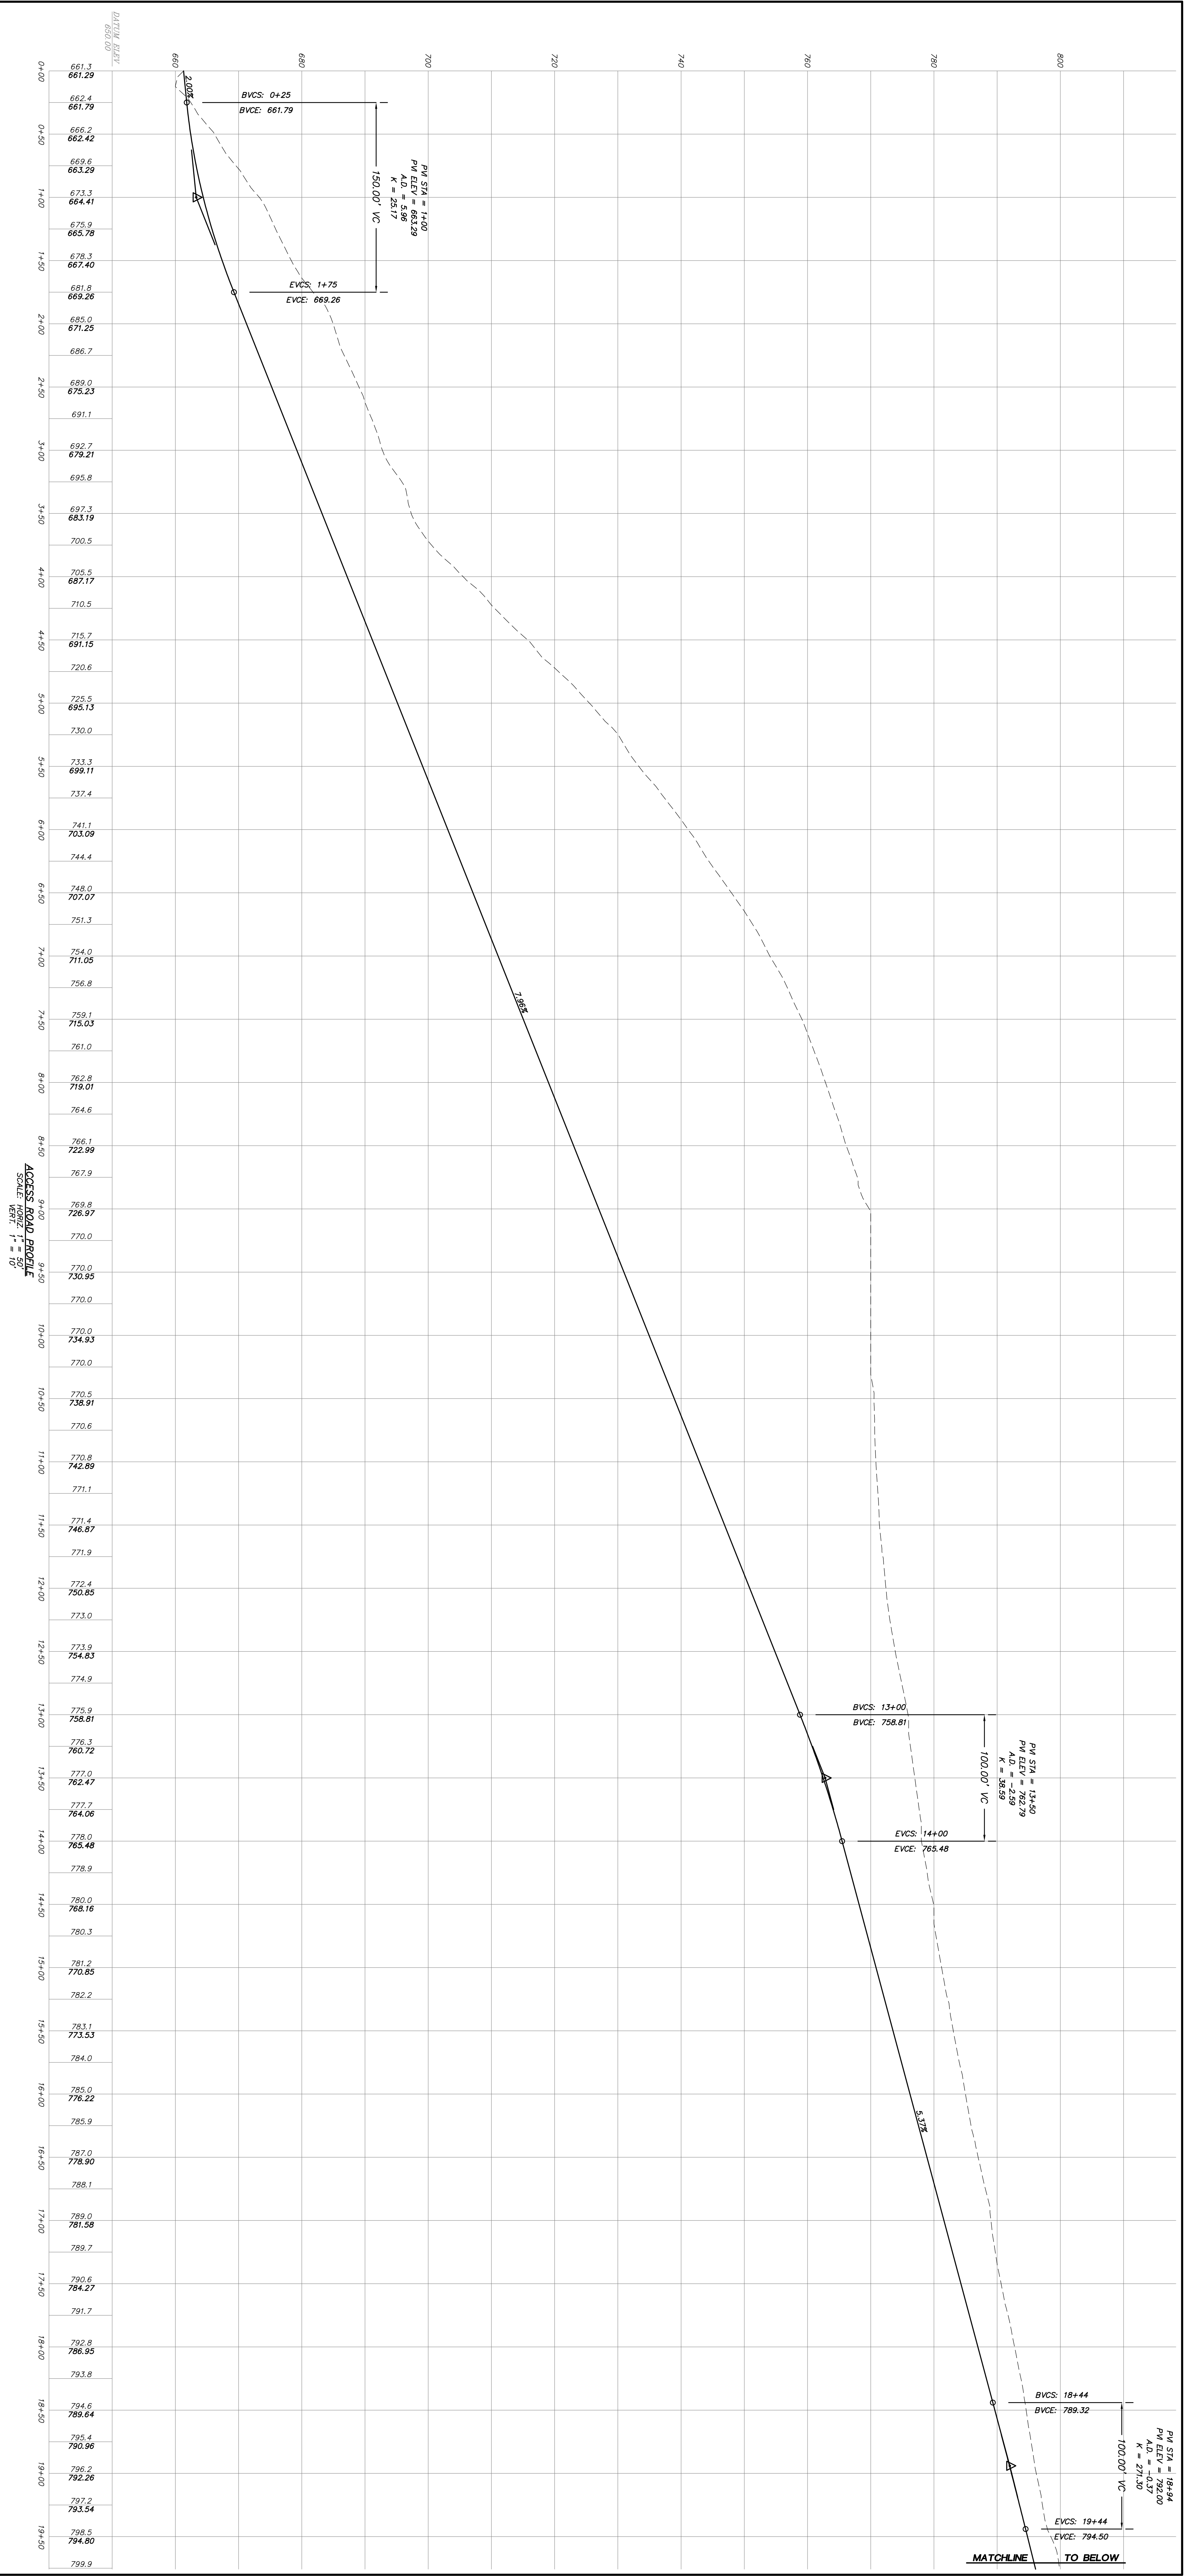


APPROVED FOR THE BOARD OF ENGINEERS, ARCHITECTS AND LANDSCAPE ARCHITECTS OF THE STATE OF NEW YORK
 SECTION 209 OF ARTICLE 145 OF THE EDUCATION LAW
 SCALE: HORIZ. 1" = 50'
 VERT. 1" = 10'

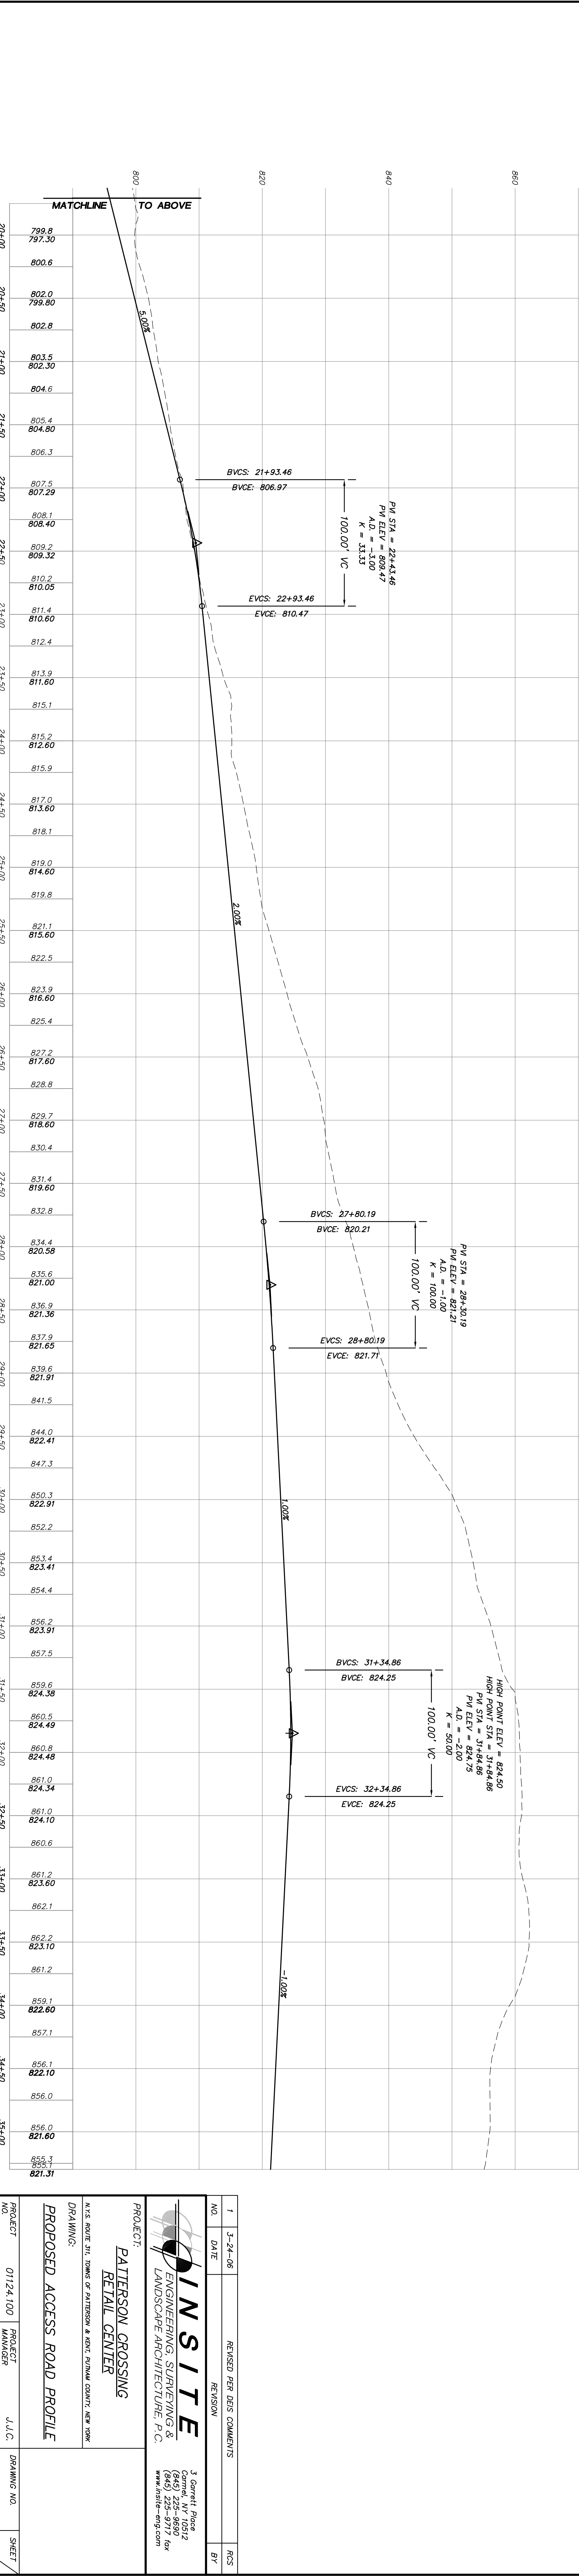

NO.	1	DATE	3-24-08	REVISION	REVISED PER DGS COMMENTS	RCS	
PROJECT	 INSITE ENGINEERING, SURVEYING & LANDSCAPE ARCHITECTURE, P.C. 3 General Place Great Neck, NY 11032 (848) 255-9717 fax www.insite-nyc.com						
PROJECT	PATERSON CROSSING RETAIL CENTER						
PROJECT	PROPOSED ACCESS ROAD PROFILE						
DATE	8-31-05	BY	DAWNI	DATE	8-31-05	BY	R.C.S.
SCALE	AS SHOWN						
DRAWING NO.	PR-1						
SHEET	14						
OF	19						